


TIPOLOGIA C1

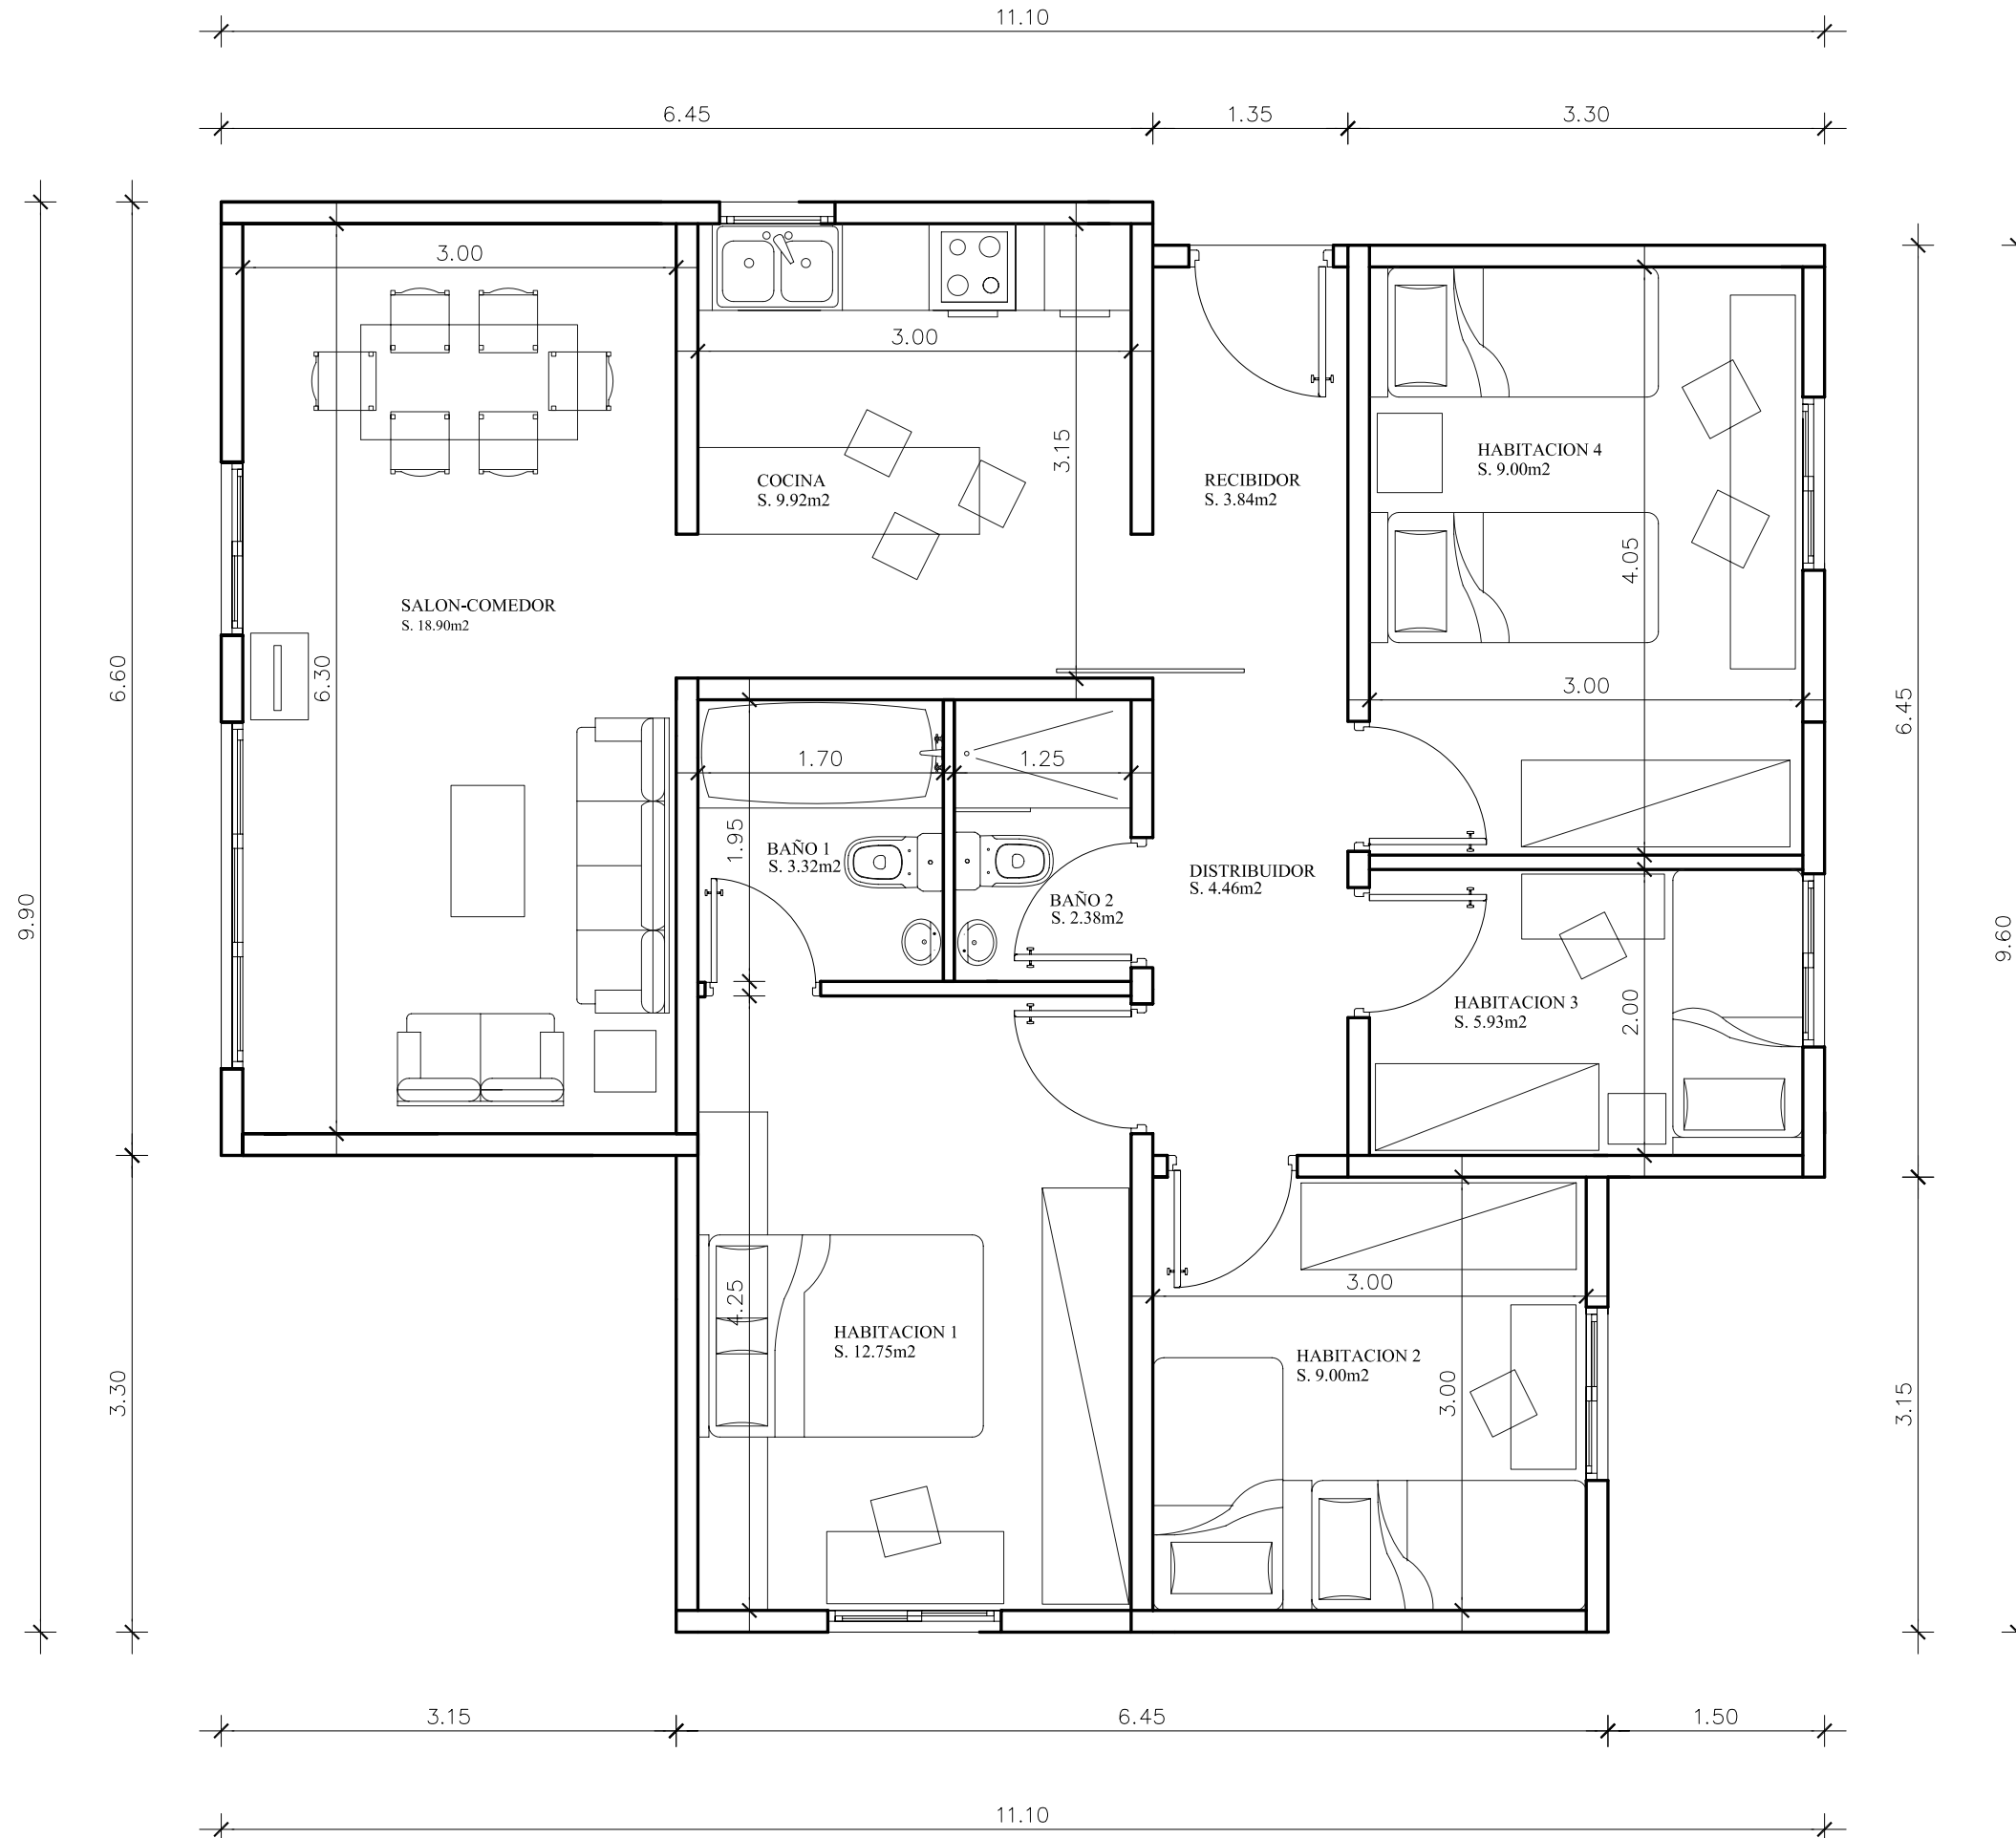

SUP. CONSTRUIDA	93.37m ²
SUP. ÚTIL	79.50m ²

