


# TIPOLOGIA B1

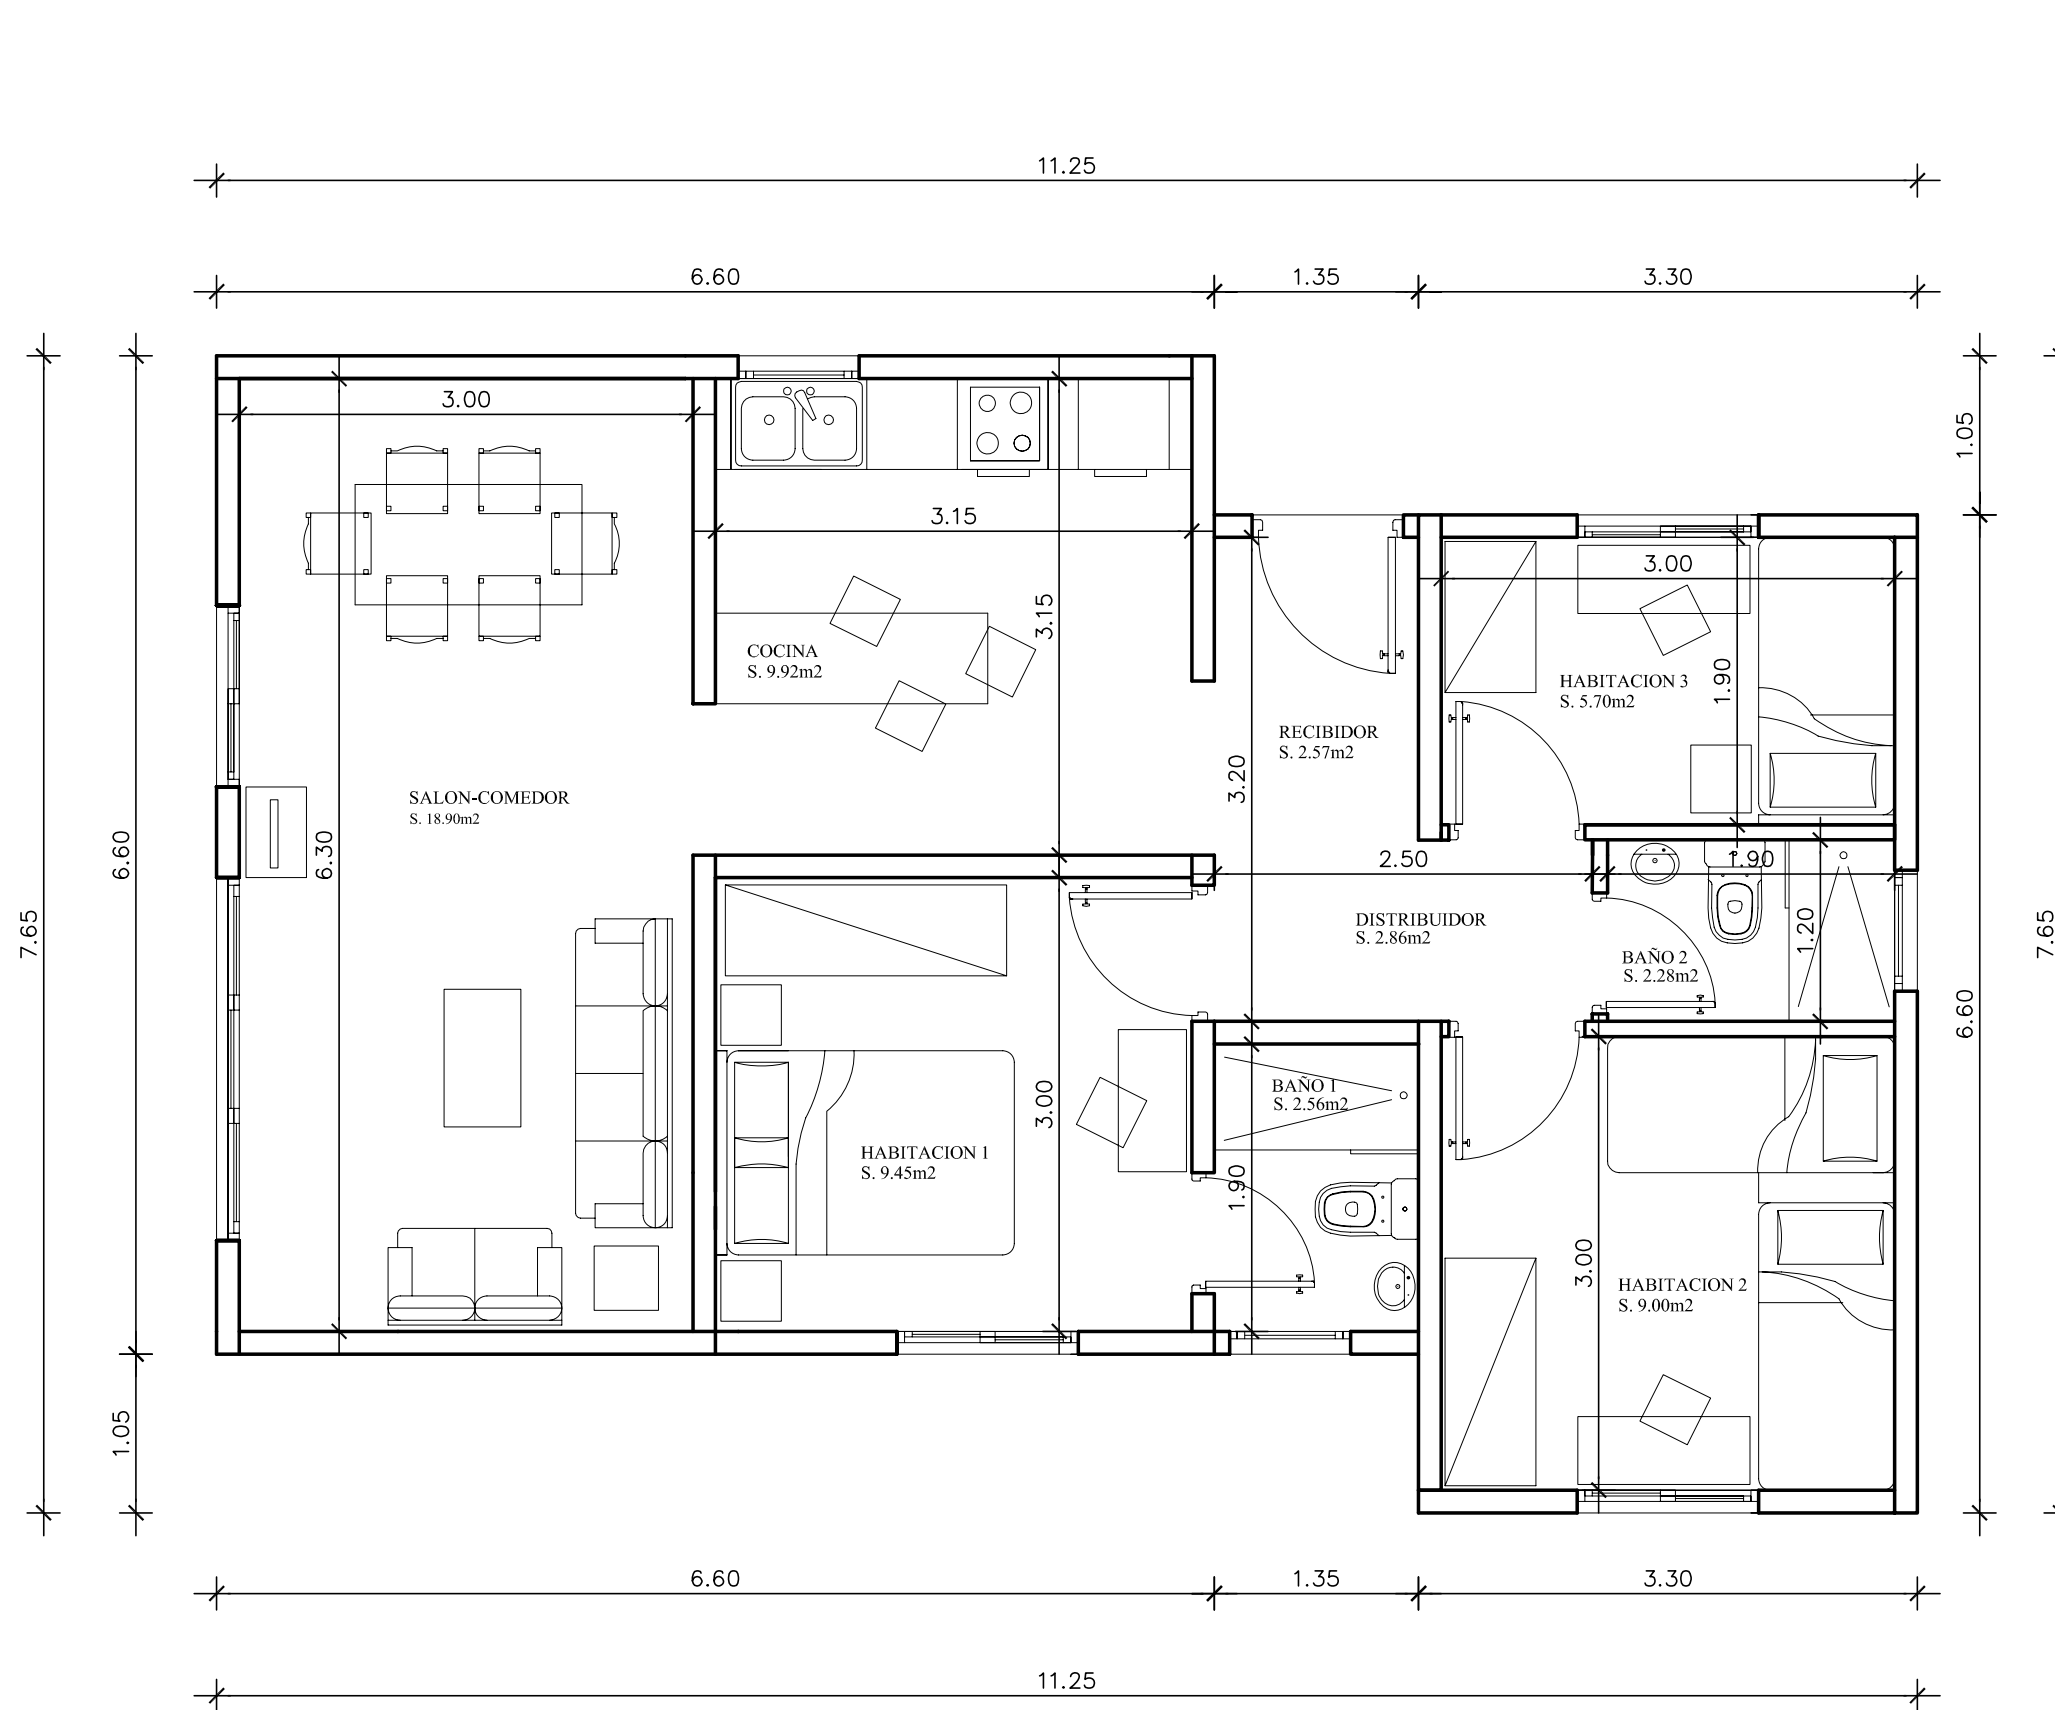

SUP. CONSTRUIDA	72.83m <sup>2</sup>
SUP. ÚTIL	63.50m <sup>2</sup>

