


# TIPOLOGIA C2

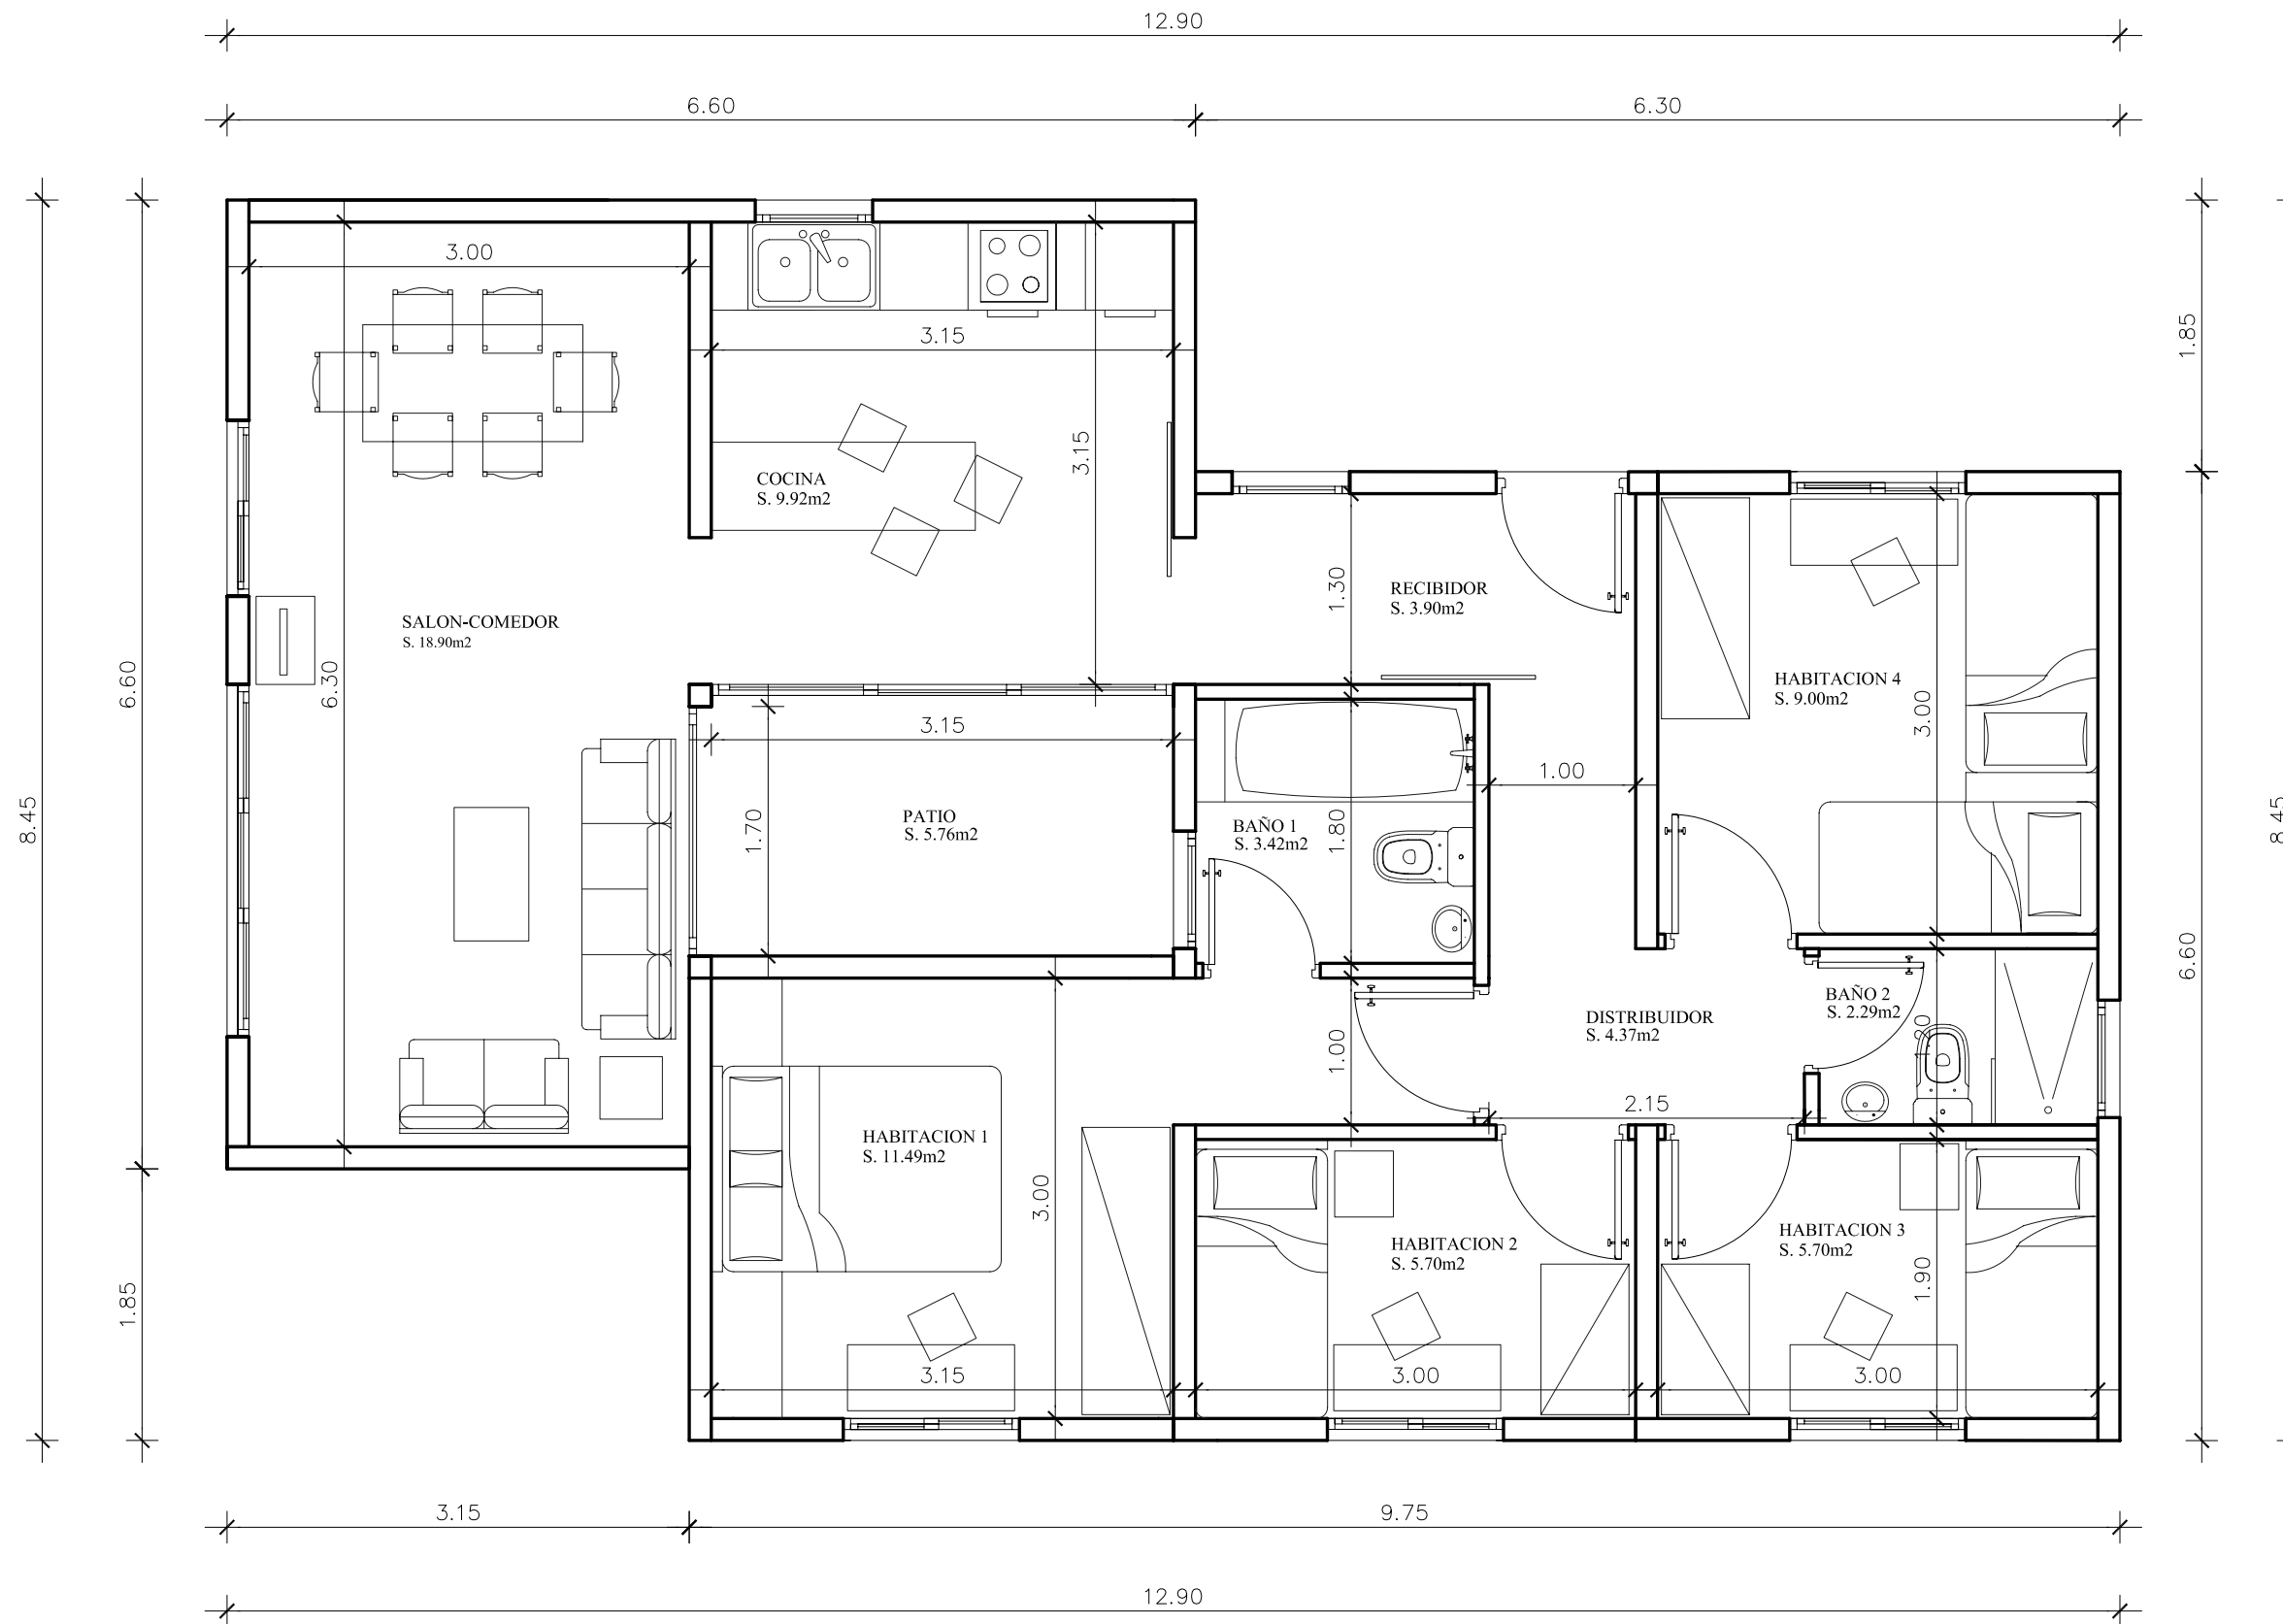

SUP. CONSTRUIDA	91.52m <sup>2</sup>
SUP. ÚTIL	80.45m <sup>2</sup>

